


LEGEND

- 1** Added Pavers
- 2** Bench
- 3** Concrete Walk
- 4** Aggregate Trail
- 5** New Tree
- 6** Existing Tree
- 7** Open Lawn
- 8** Landscaped Area
- 9** Retaining Wall
- 10** Arbor Structure
- 11** Raingarden
- 12** Existing Picnic Shelter
- 13** Landscape Buffer
- 14** Existing Bench and Landscaping
- 15** Relocated Lights
- 16** New Bollard Lighting

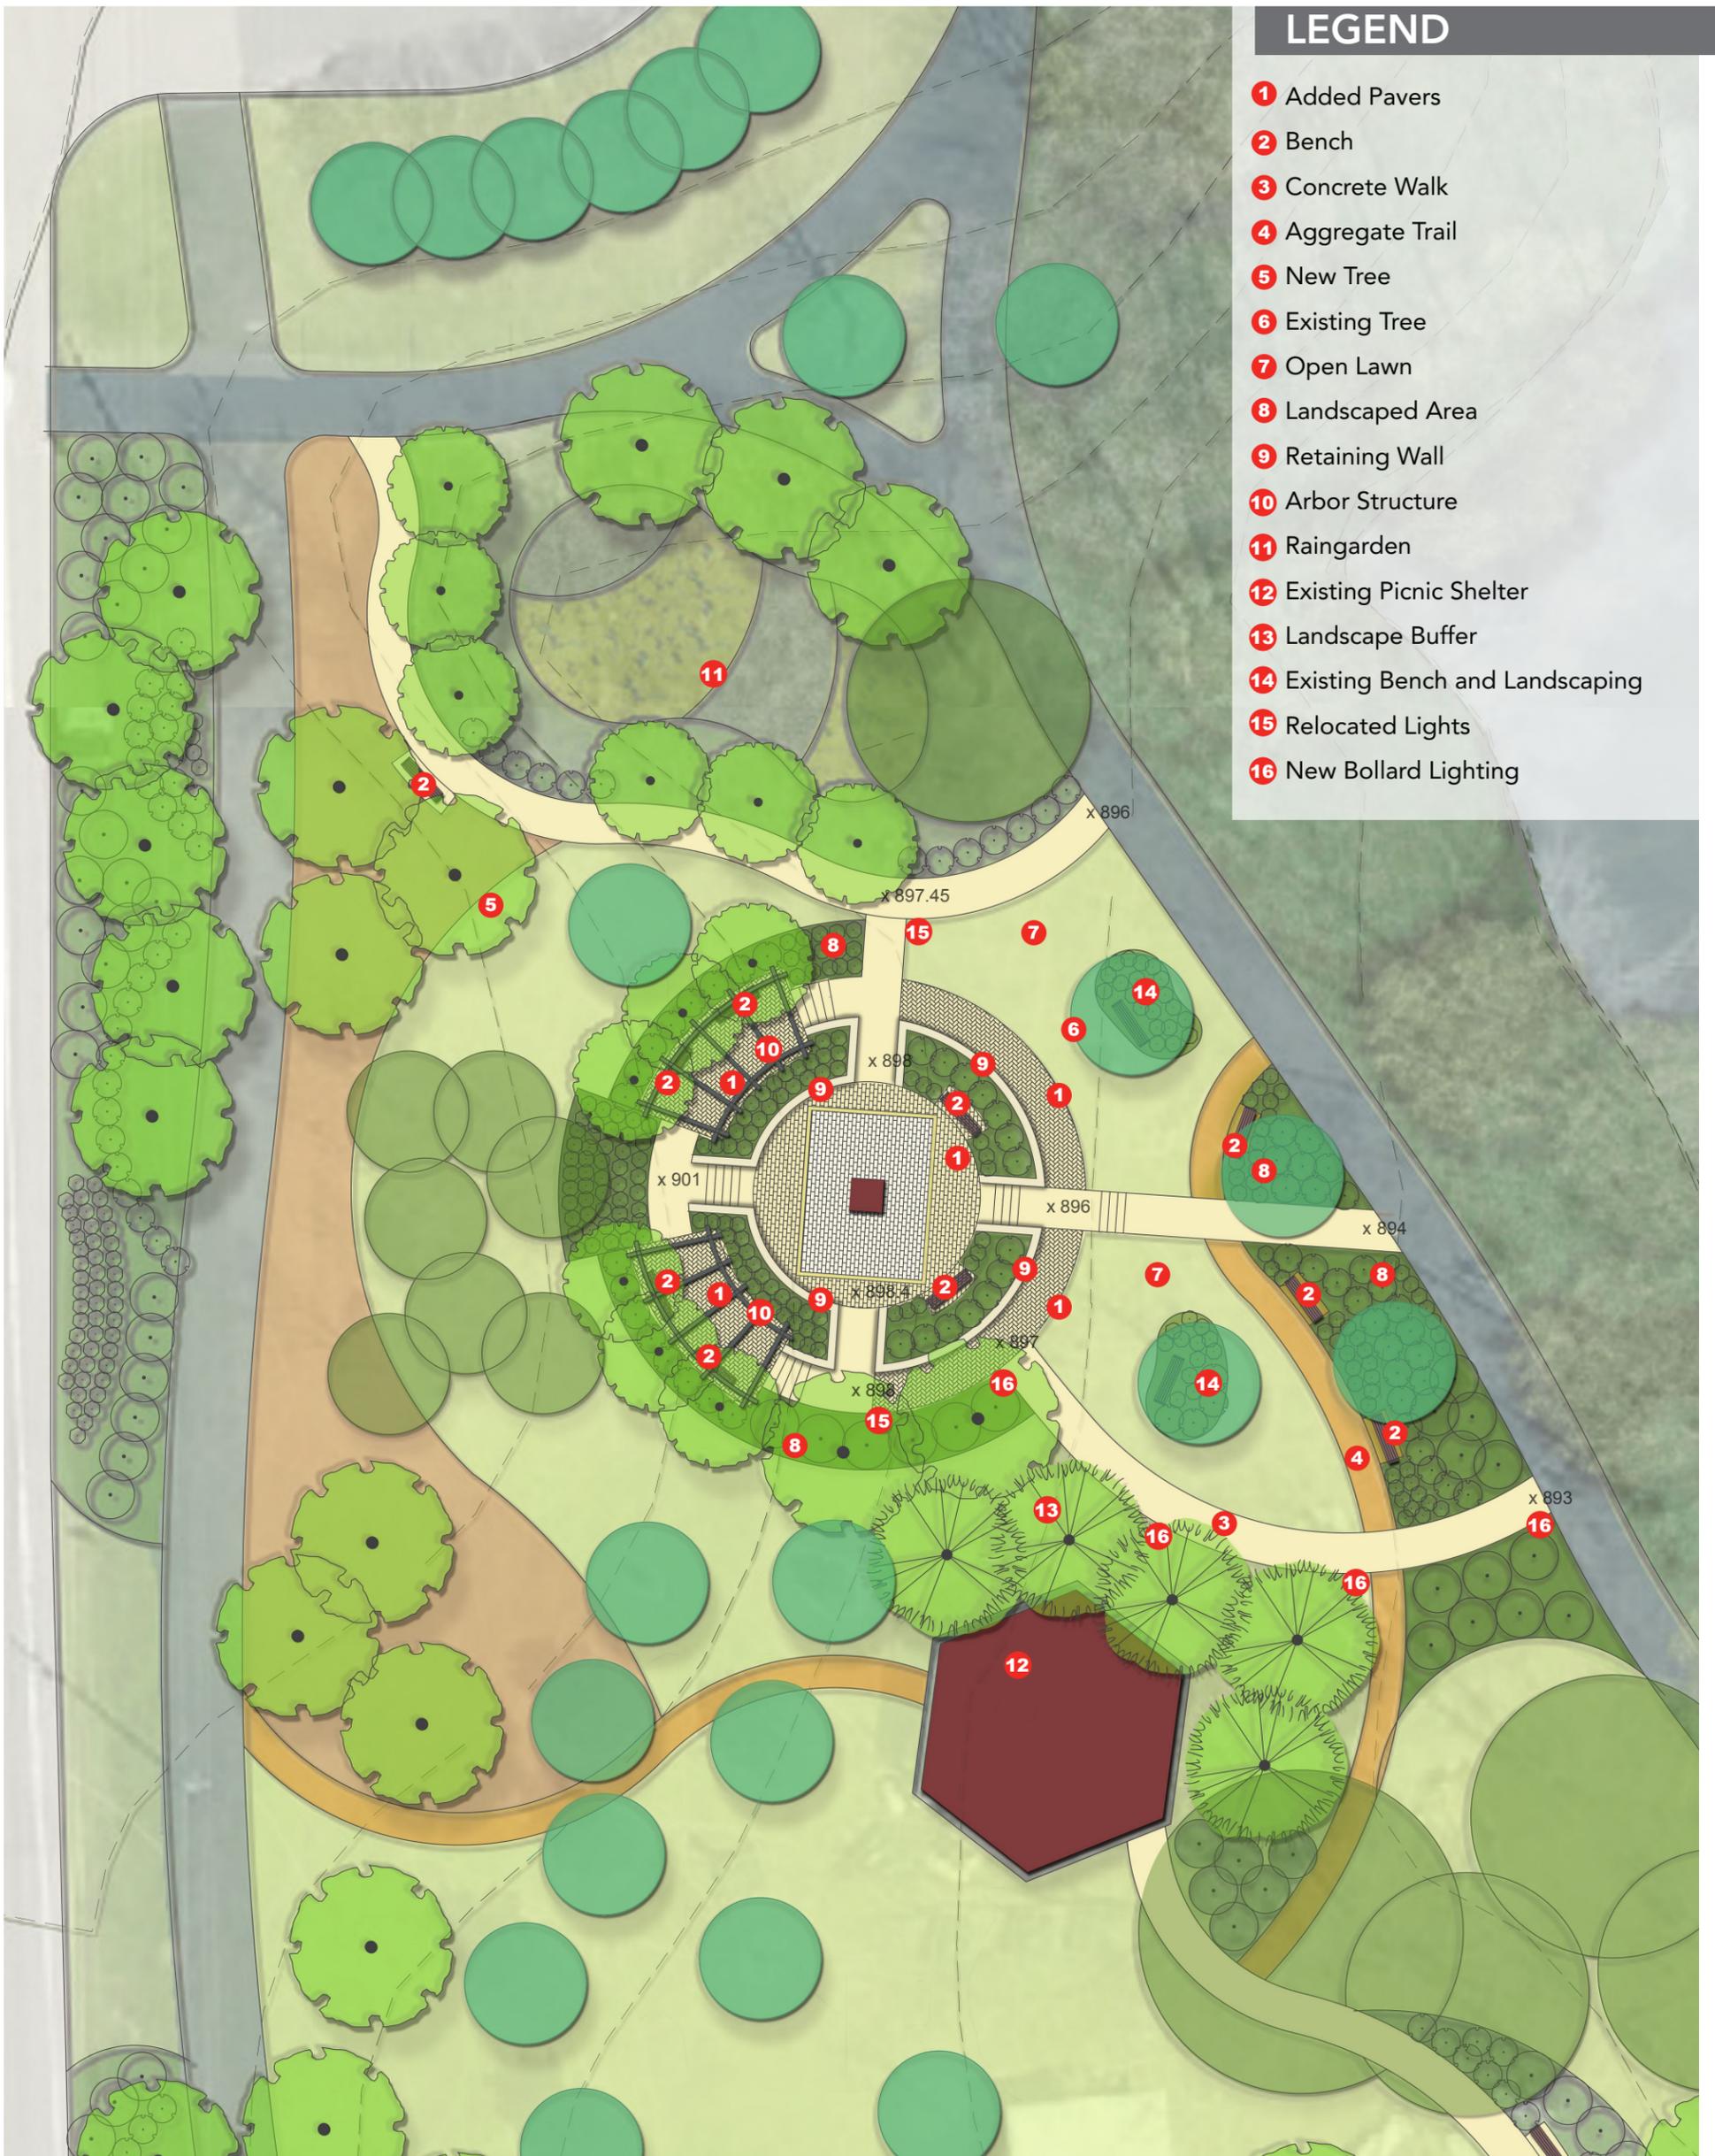

PROPOSED ANGEL OF HOPE EXPANSION



0 20 40
200 SCALE

MAPLE GROVE ARBORETUM / ELM CREEK SPECIAL USE PARK
City of Maple Grove, Minnesota

October, 2016
15547