


Attachment B

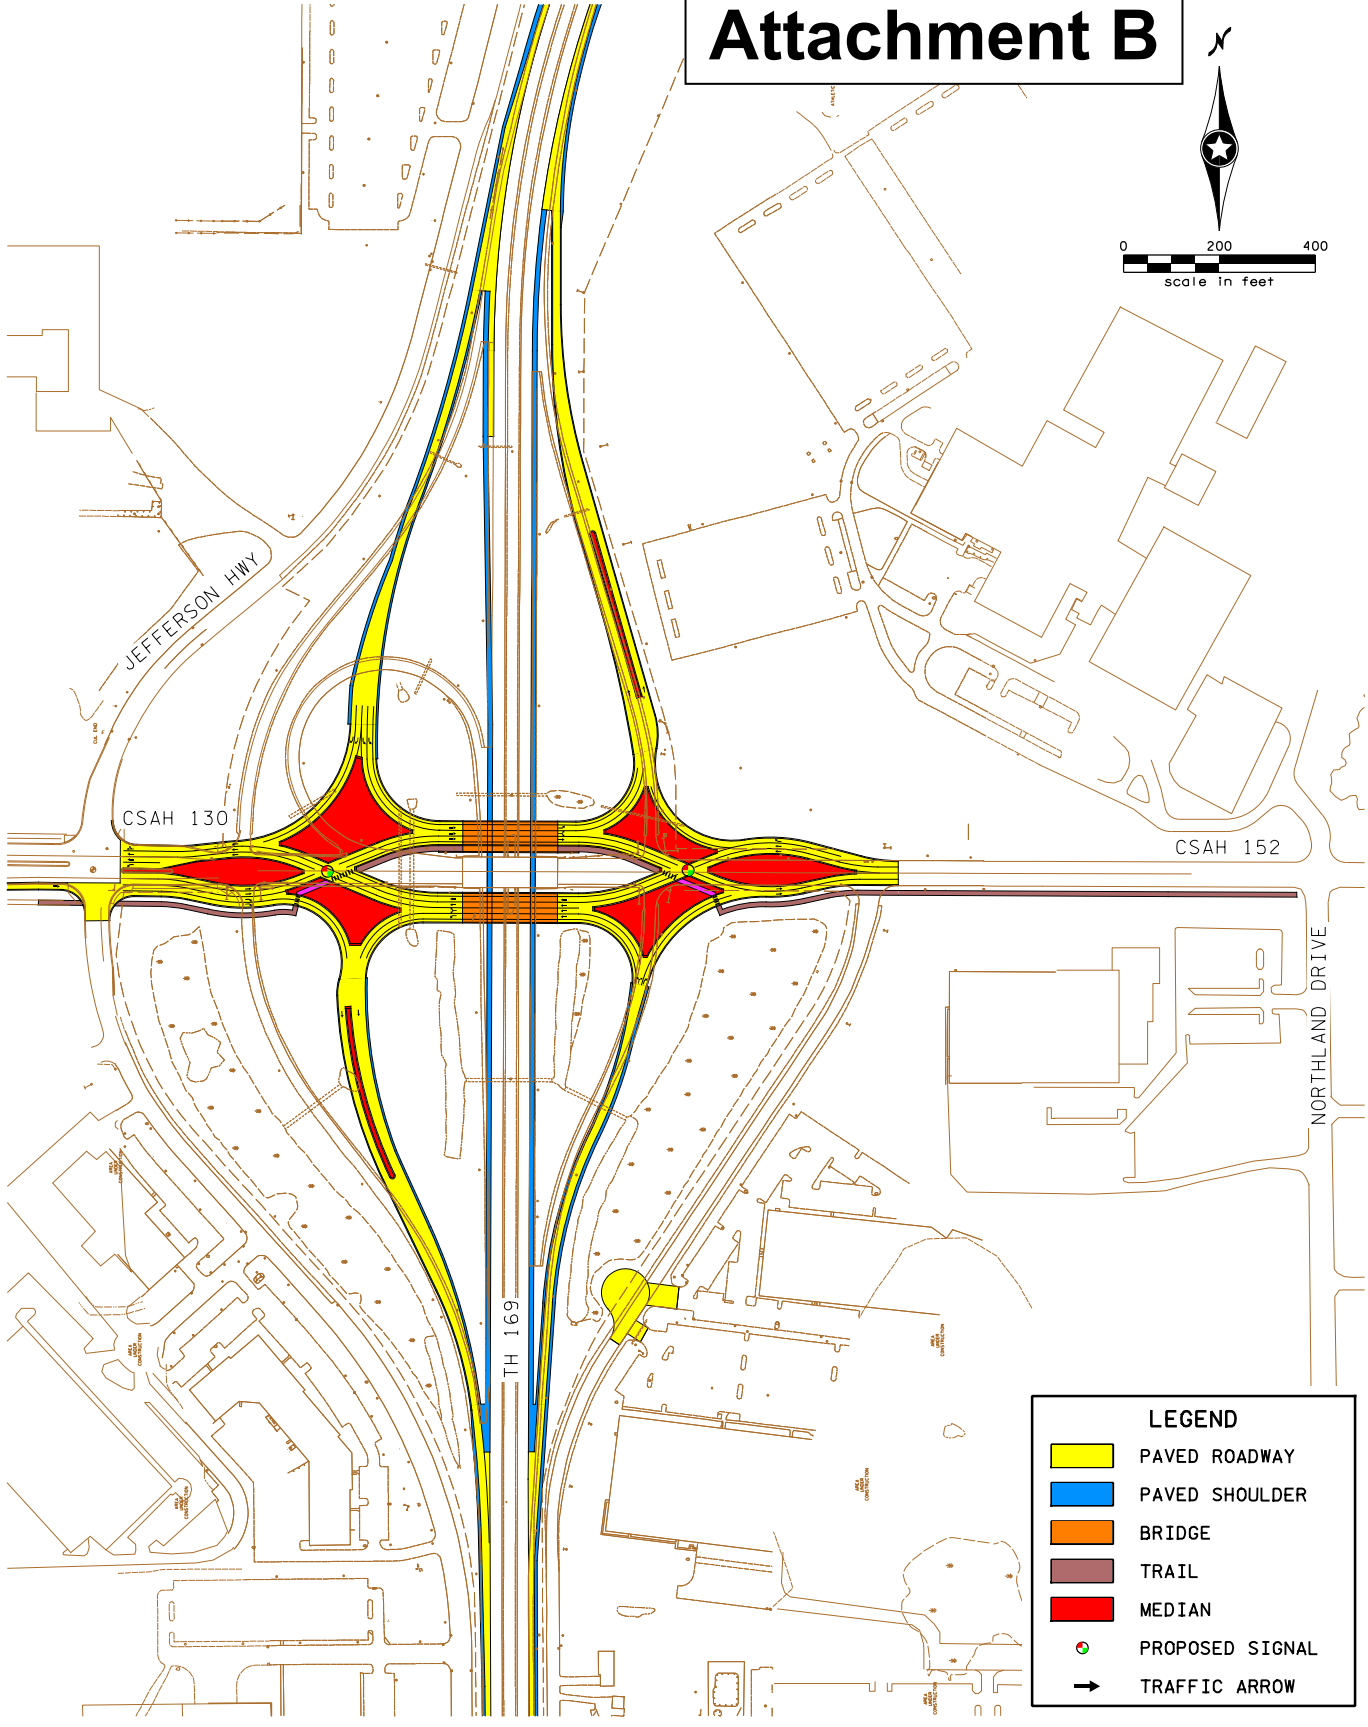

0 200 400
scale in feet



LEGEND	
	PAVED ROADWAY
	PAVED SHOULDER
	BRIDGE
	TRAIL
	MEDIAN
	PROPOSED SIGNAL
	TRAFFIC ARROW

H:\Projects\100001\10829\CAD_B\IM\Graphics\10829_gr02.dgn



Diverging Diamond Interchange
TH 169 & Elm Creek Blvd Interchange Reconstruction
City of Maple Grove, Minnesota

Job #10829
8/22/2017

Figure 2