


# Attachment B

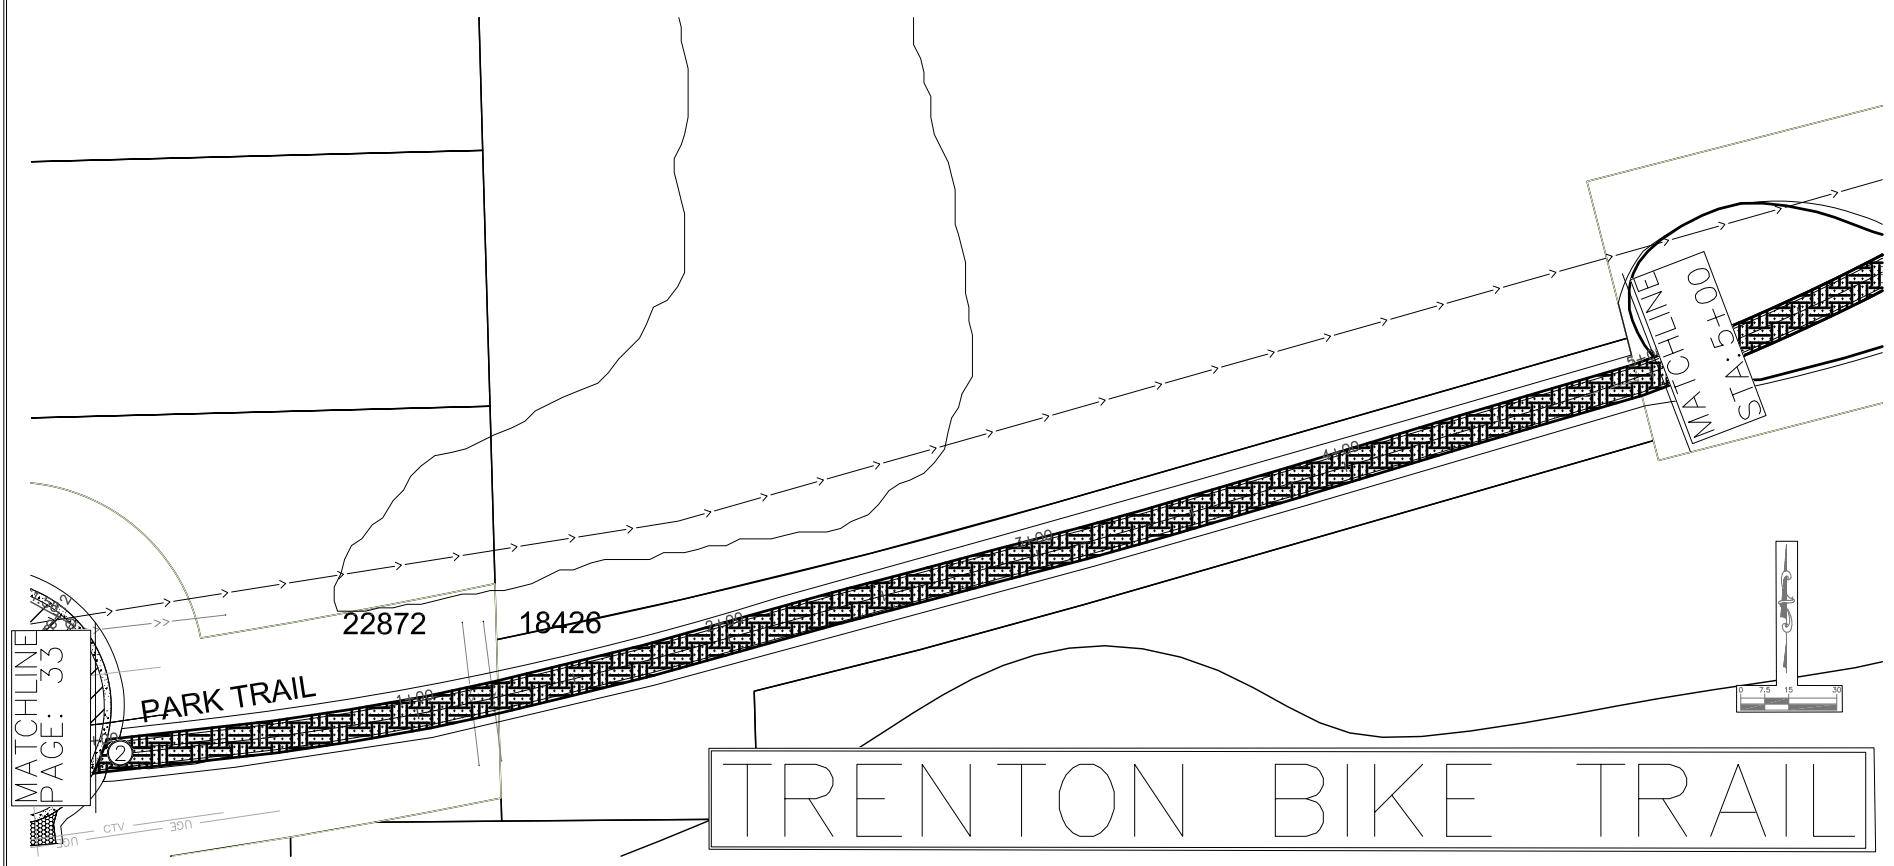


## TRENTON BIKE TRAIL

**LEGEND**

|                               |                         |                               |
|-------------------------------|-------------------------|-------------------------------|
| REPLACE BIT PAVEMENT          | REPLACE BIT TRAIL       | ⑤ ADJUST GATE VALVE & BOX     |
| REPLACE BIT DRIVEWAY PAVEMENT | ① INSTALL CONC DW APRON | ⑥ SALVAGE AND INSTALL MAILBOX |
| CONCRETE SIDEWALK             | ② INSTALL ADA PED RAMP  | EXCAVATION-COMMON             |
| TEMP HYDROMULCH/PERMANENT SOD | ③ ADJUST CB CASTING     | CONC APRON WITH BIT PATCH     |
| NEW CONCRETE CURB - B618      | ④ ADJUST MH CASTING     | CONC APRON WITH CONC PATCH    |

- NOTES:**
1. Original ROW being vacated, 6" common-ex, 6" topsoil, hydroseed restoration.
  2. All turf restoration around trail section more than 4' past road curb will be hydroseed, no sod.
  3. Turf area hatch not show on this plan sheet so that common-ex areas are visible.
  4. Turf area extends 2 feet to either side of trail and within vacated ROW area.
  5. Pages 63, 64, and 80 show watermain, sanitary sewer, and ped ramp details.
  6. Wetland boundary will be manually delineated in May prior to work and any modifications required to plans will be communicated during pre-construction meeting.
  7. Area of bike trail from STA: 6+20 to 8+65 will have approximately 50 trees varying in diameter from 3" to 16". Tree removal paid by each.
  8. Stump removal paid under grubbing of the 0.23 acre area.

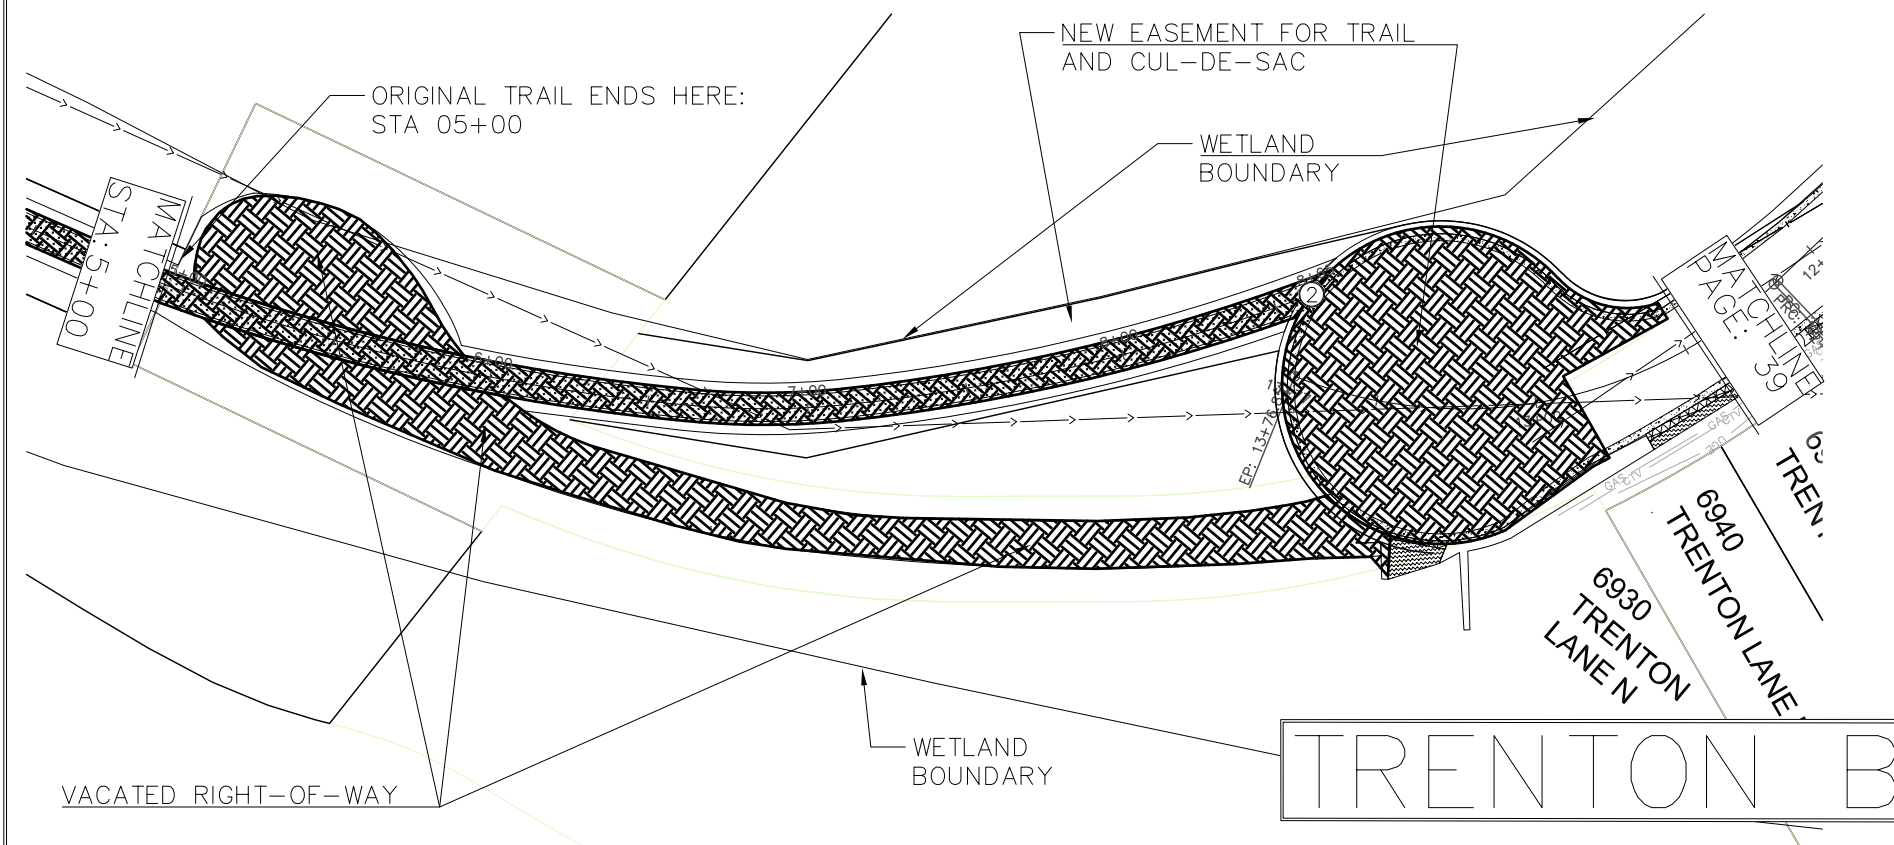

## TRENTON BIKE TRAIL

| NO. | DATE | BY | REMARKS |
|-----|------|----|---------|
|     |      |    |         |
|     |      |    |         |

TRENTON LN/69 AVE  
TRAIL  
0+00 - 08+65

City of Maple Grove  
12800 ARBOR LAKES PARKWAY  
MAPLE GROVE, MN 55311  
PHONE: (763) 494-6350

2022 MAPLE GROVE  
STREET RECONSTRUCTION  
PROGRAM

I HEREBY CERTIFY THAT THIS PLAN WAS PREPARED BY ME OR UNDER MY DIRECT SUPERVISION AND THAT I AM A DULY LICENSED PROFESSIONAL ENGINEER UNDER THE LAWS OF THE STATE OF MINNESOTA.  
*Cynthia Hark*  
DATE: 03/09/22  
LIC. NO. 47064

DRAWN: JRB  
CHECKED: JRB  
APPROVED: JGH  
DATE: 03/09/22  
CONTR.# ENG 22-02  
SHEET 40 OF 81