



Attachment B

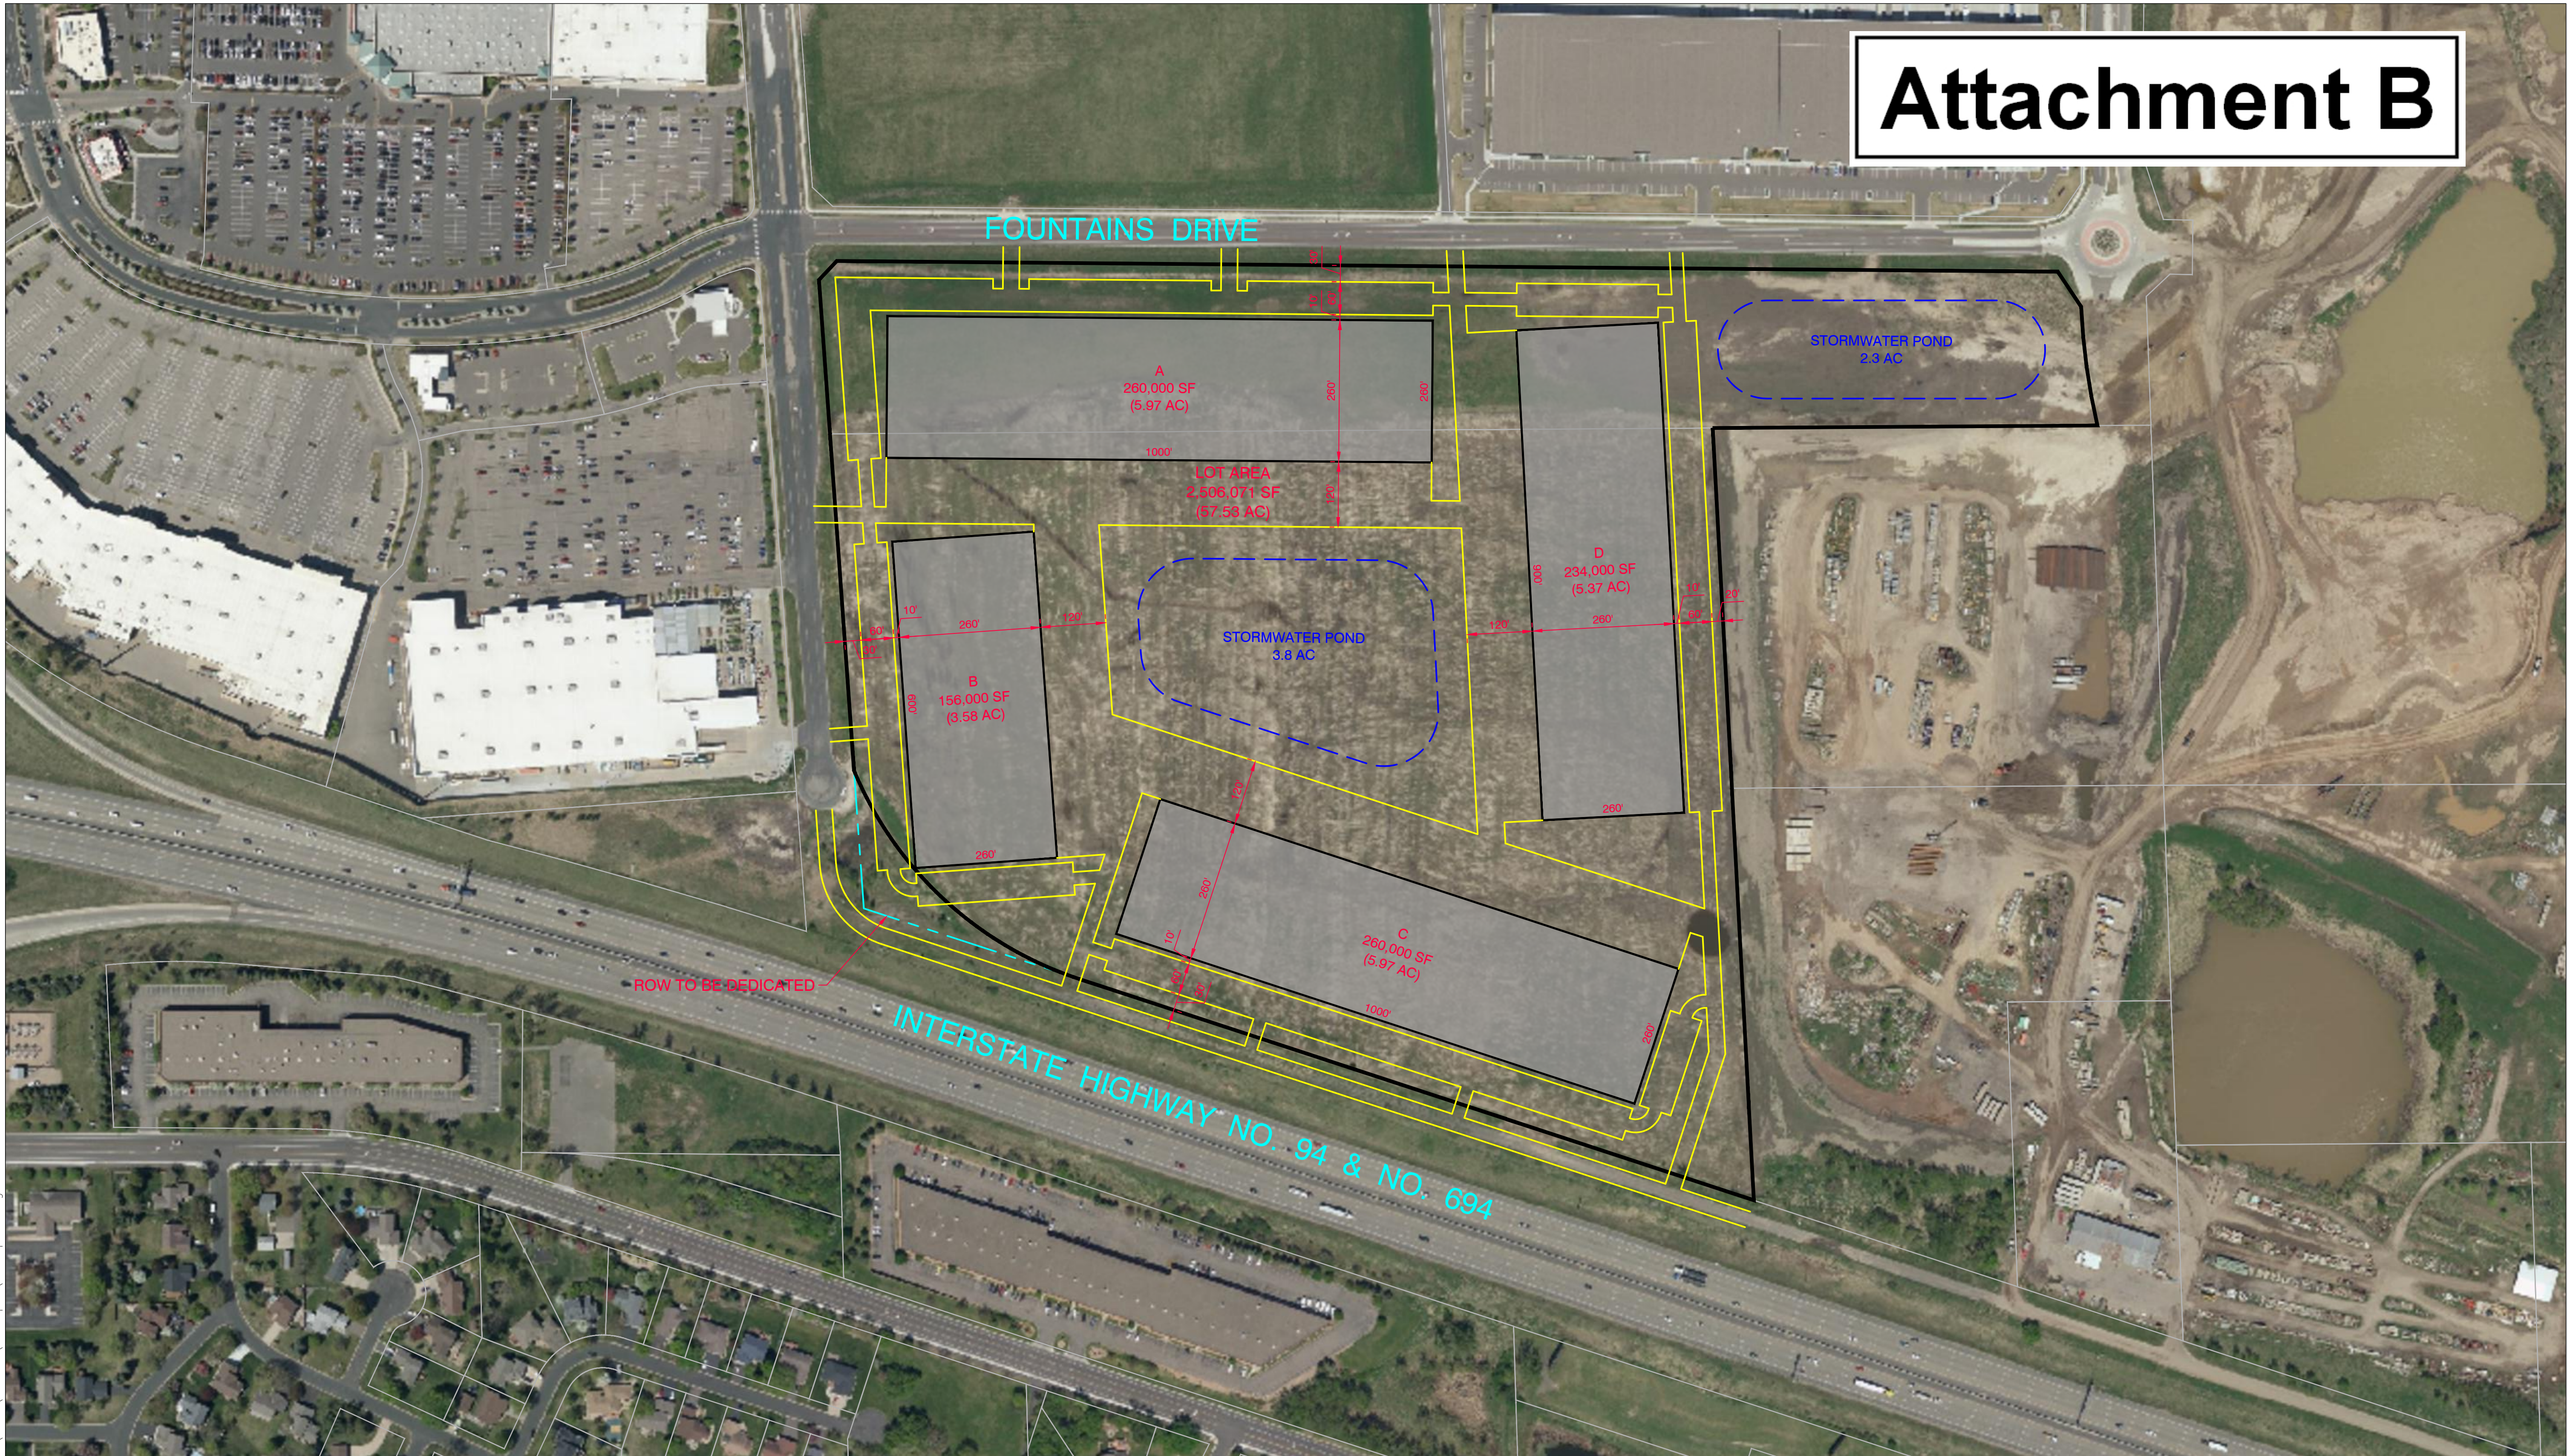

x:\2021\210186\concepts\concept_b.dwg

ARBOR LAKES PHASE 3 - CONCEPT B PLAN MAPLE GROVE, MINNESOTA

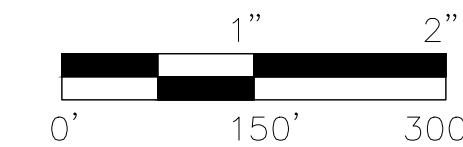

DATE: 10-05-21
DRAWN BY: ELL
SCALE: 1" = 150'

