

5 HUW a Ybh8




REAR ELEVATION 1/4"=1'-0"



FRONT ELEVATION 1/4"=1'-0"


PLAN NOTE:
EXISTING STRUCTURE & CONDITIONS WERE
INTERPRETED FROM PLANS CREATED BY OTHERS.

ACTUAL STRUCTURE & CONDITIONS MAY VARY
FROM THAT SHOWN. GENERAL CONTRACTOR
IS RESPONSIBLE FOR VERIFYING ACTUAL
EXISTING CONDITIONS.

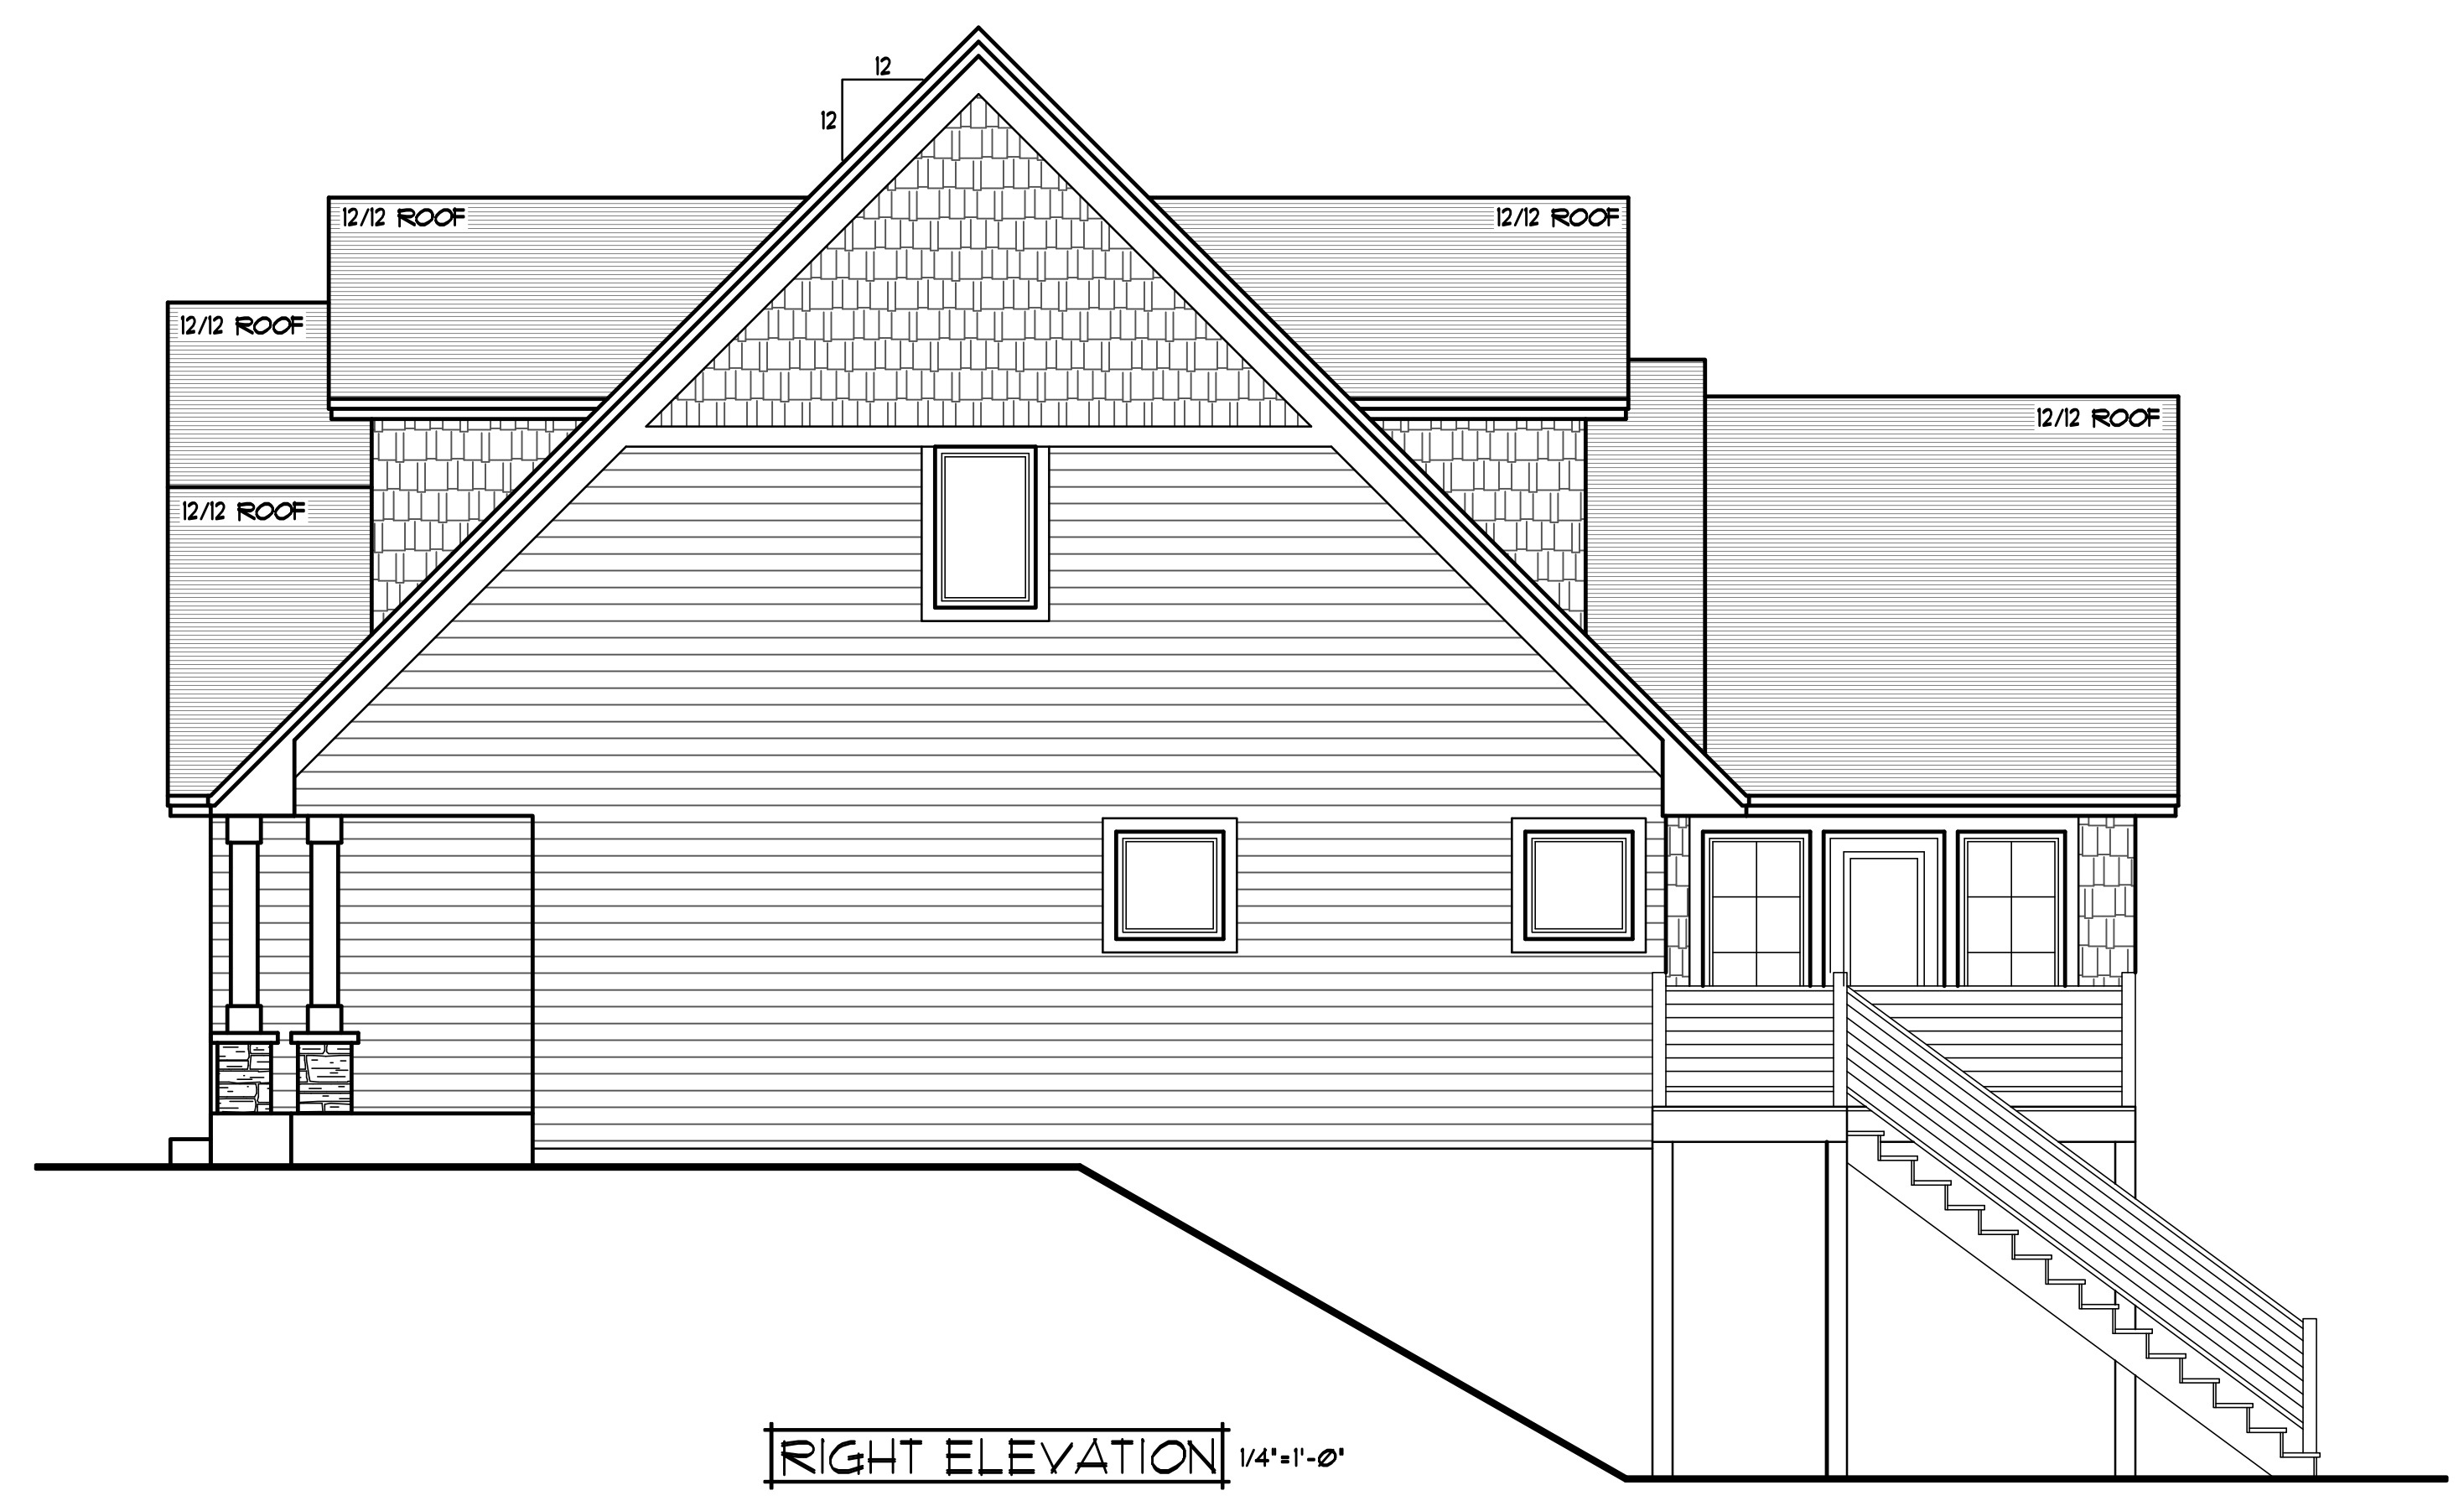


PLAN NOTE:
EXISTING STRUCTURE & CONDITIONS WERE
INTERPRETED FROM PLANS CREATED BY OTHERS.

ACTUAL STRUCTURE & CONDITIONS MAY VARY
FROM THAT SHOWN. GENERAL CONTRACTOR
IS RESPONSIBLE FOR VERIFYING ACTUAL
EXISTING CONDITIONS.


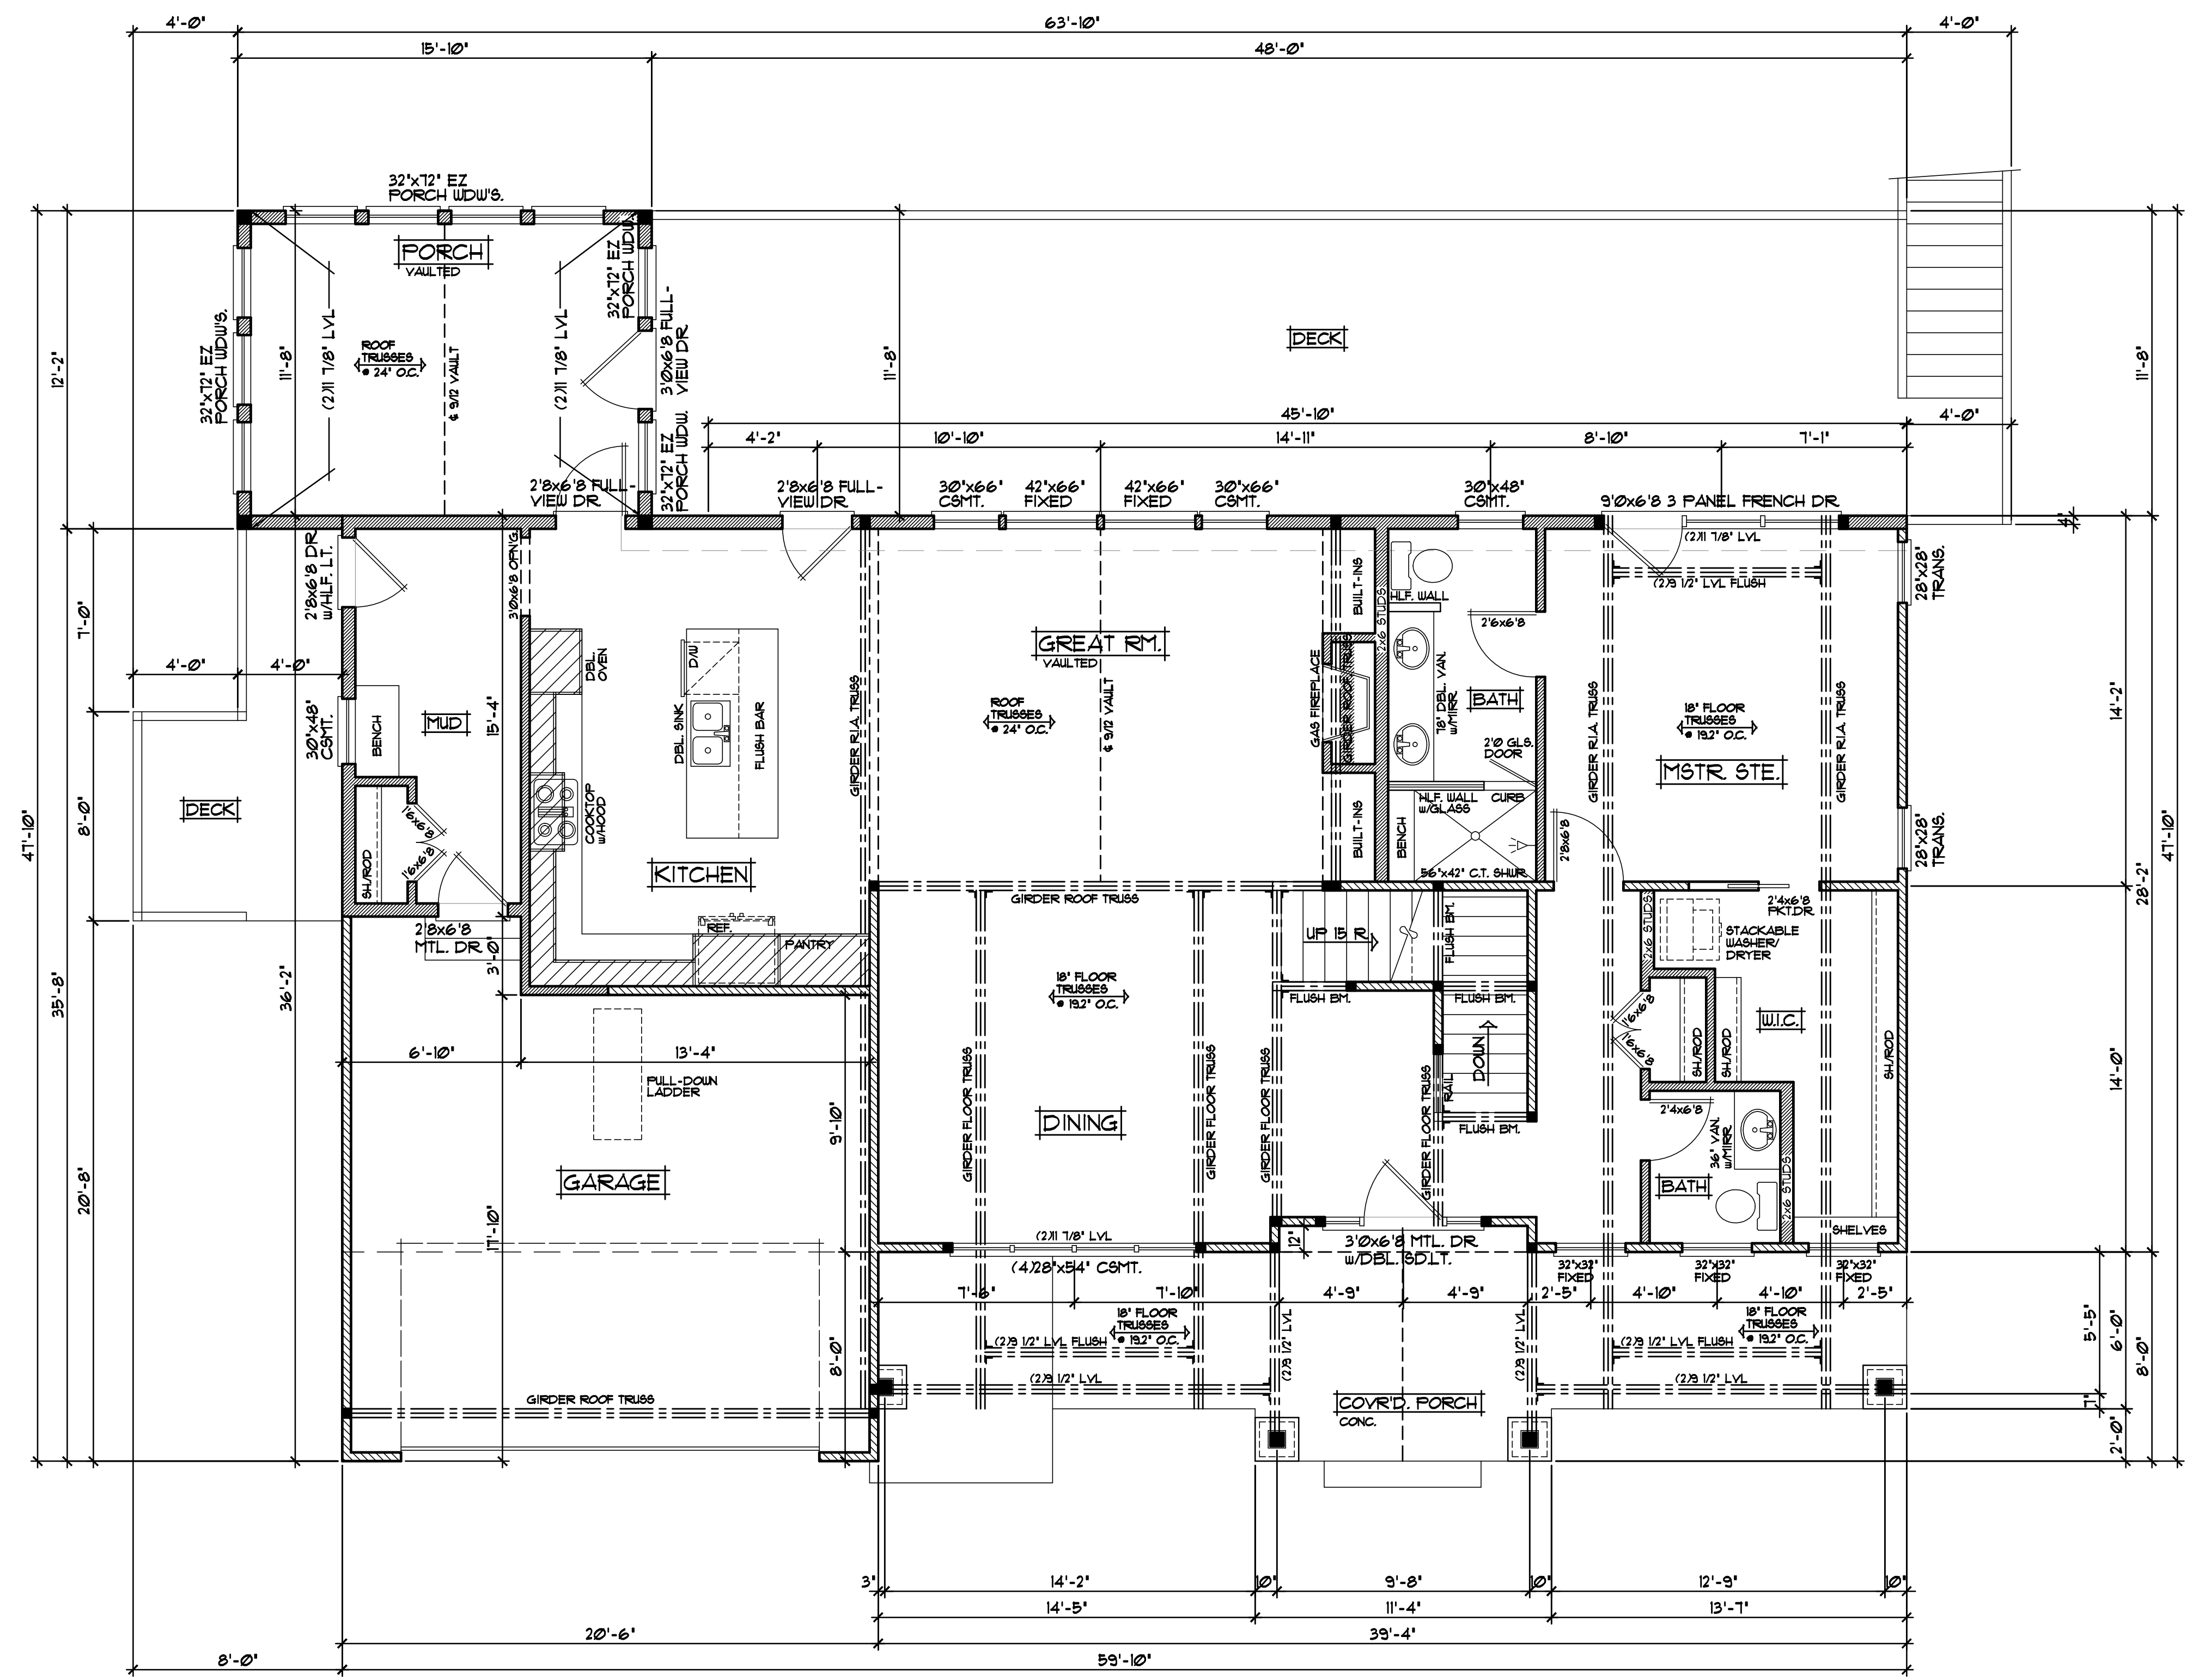


PLAN NOTE:
EXISTING STRUCTURE & CONDITIONS WERE INTERPRETED FROM PLANS CREATED BY OTHERS.
ACTUAL STRUCTURE & CONDITIONS MAY VARY FROM THAT SHOWN. GENERAL CONTRACTOR IS RESPONSIBLE FOR VERIFYING ACTUAL EXISTING CONDITIONS.

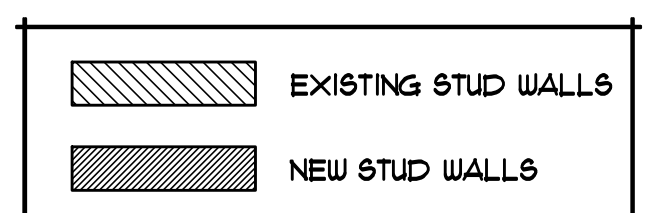

NOTE!!! ALL HEADERS/BEAMS TO BE (2)2x10 UNLESS NOTED OTHERWISE

FIRST FLOOR PLAN 1/4"=1'-0"
1451 SQ.FT.
187 SQ.FT. PORCH

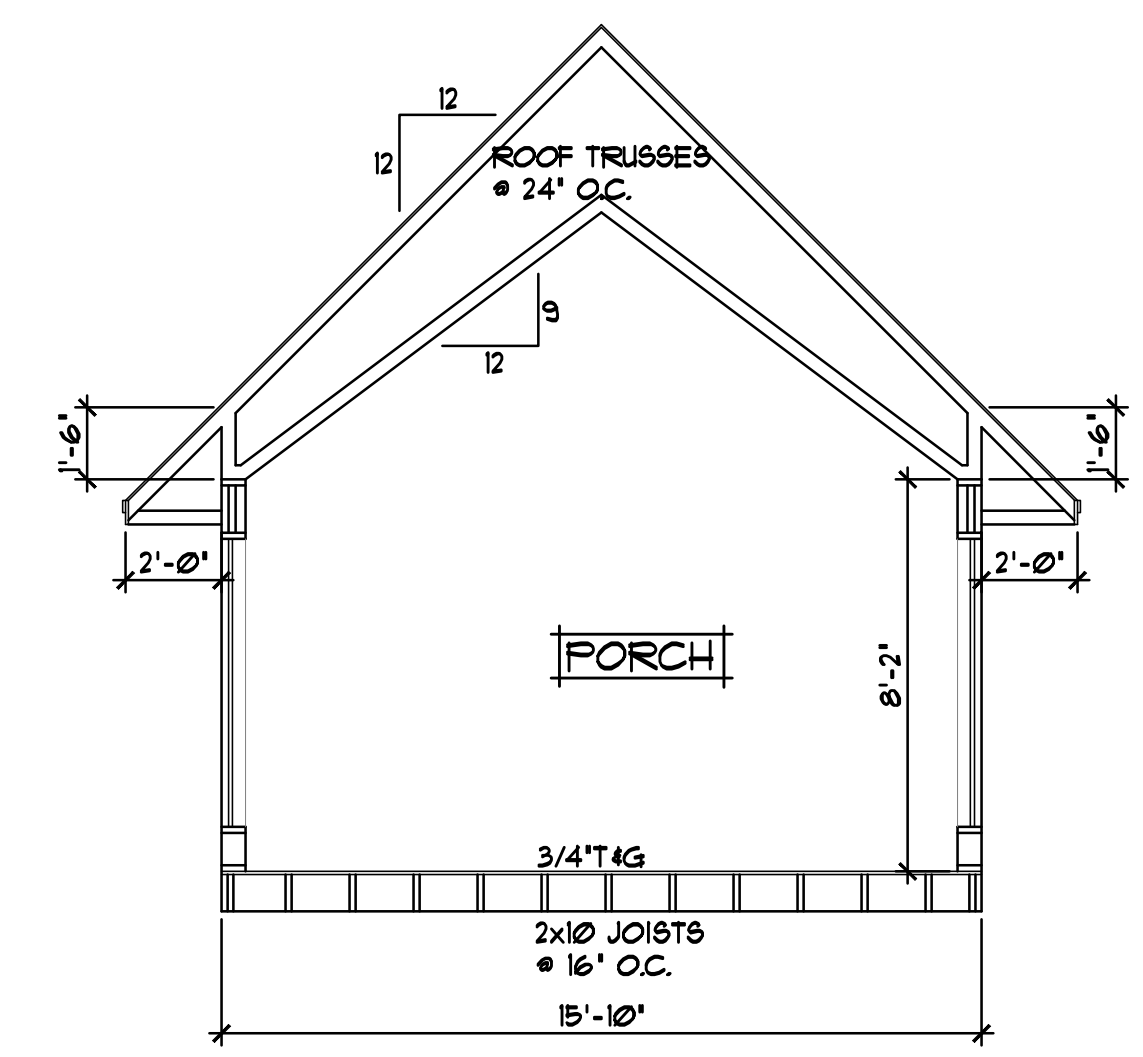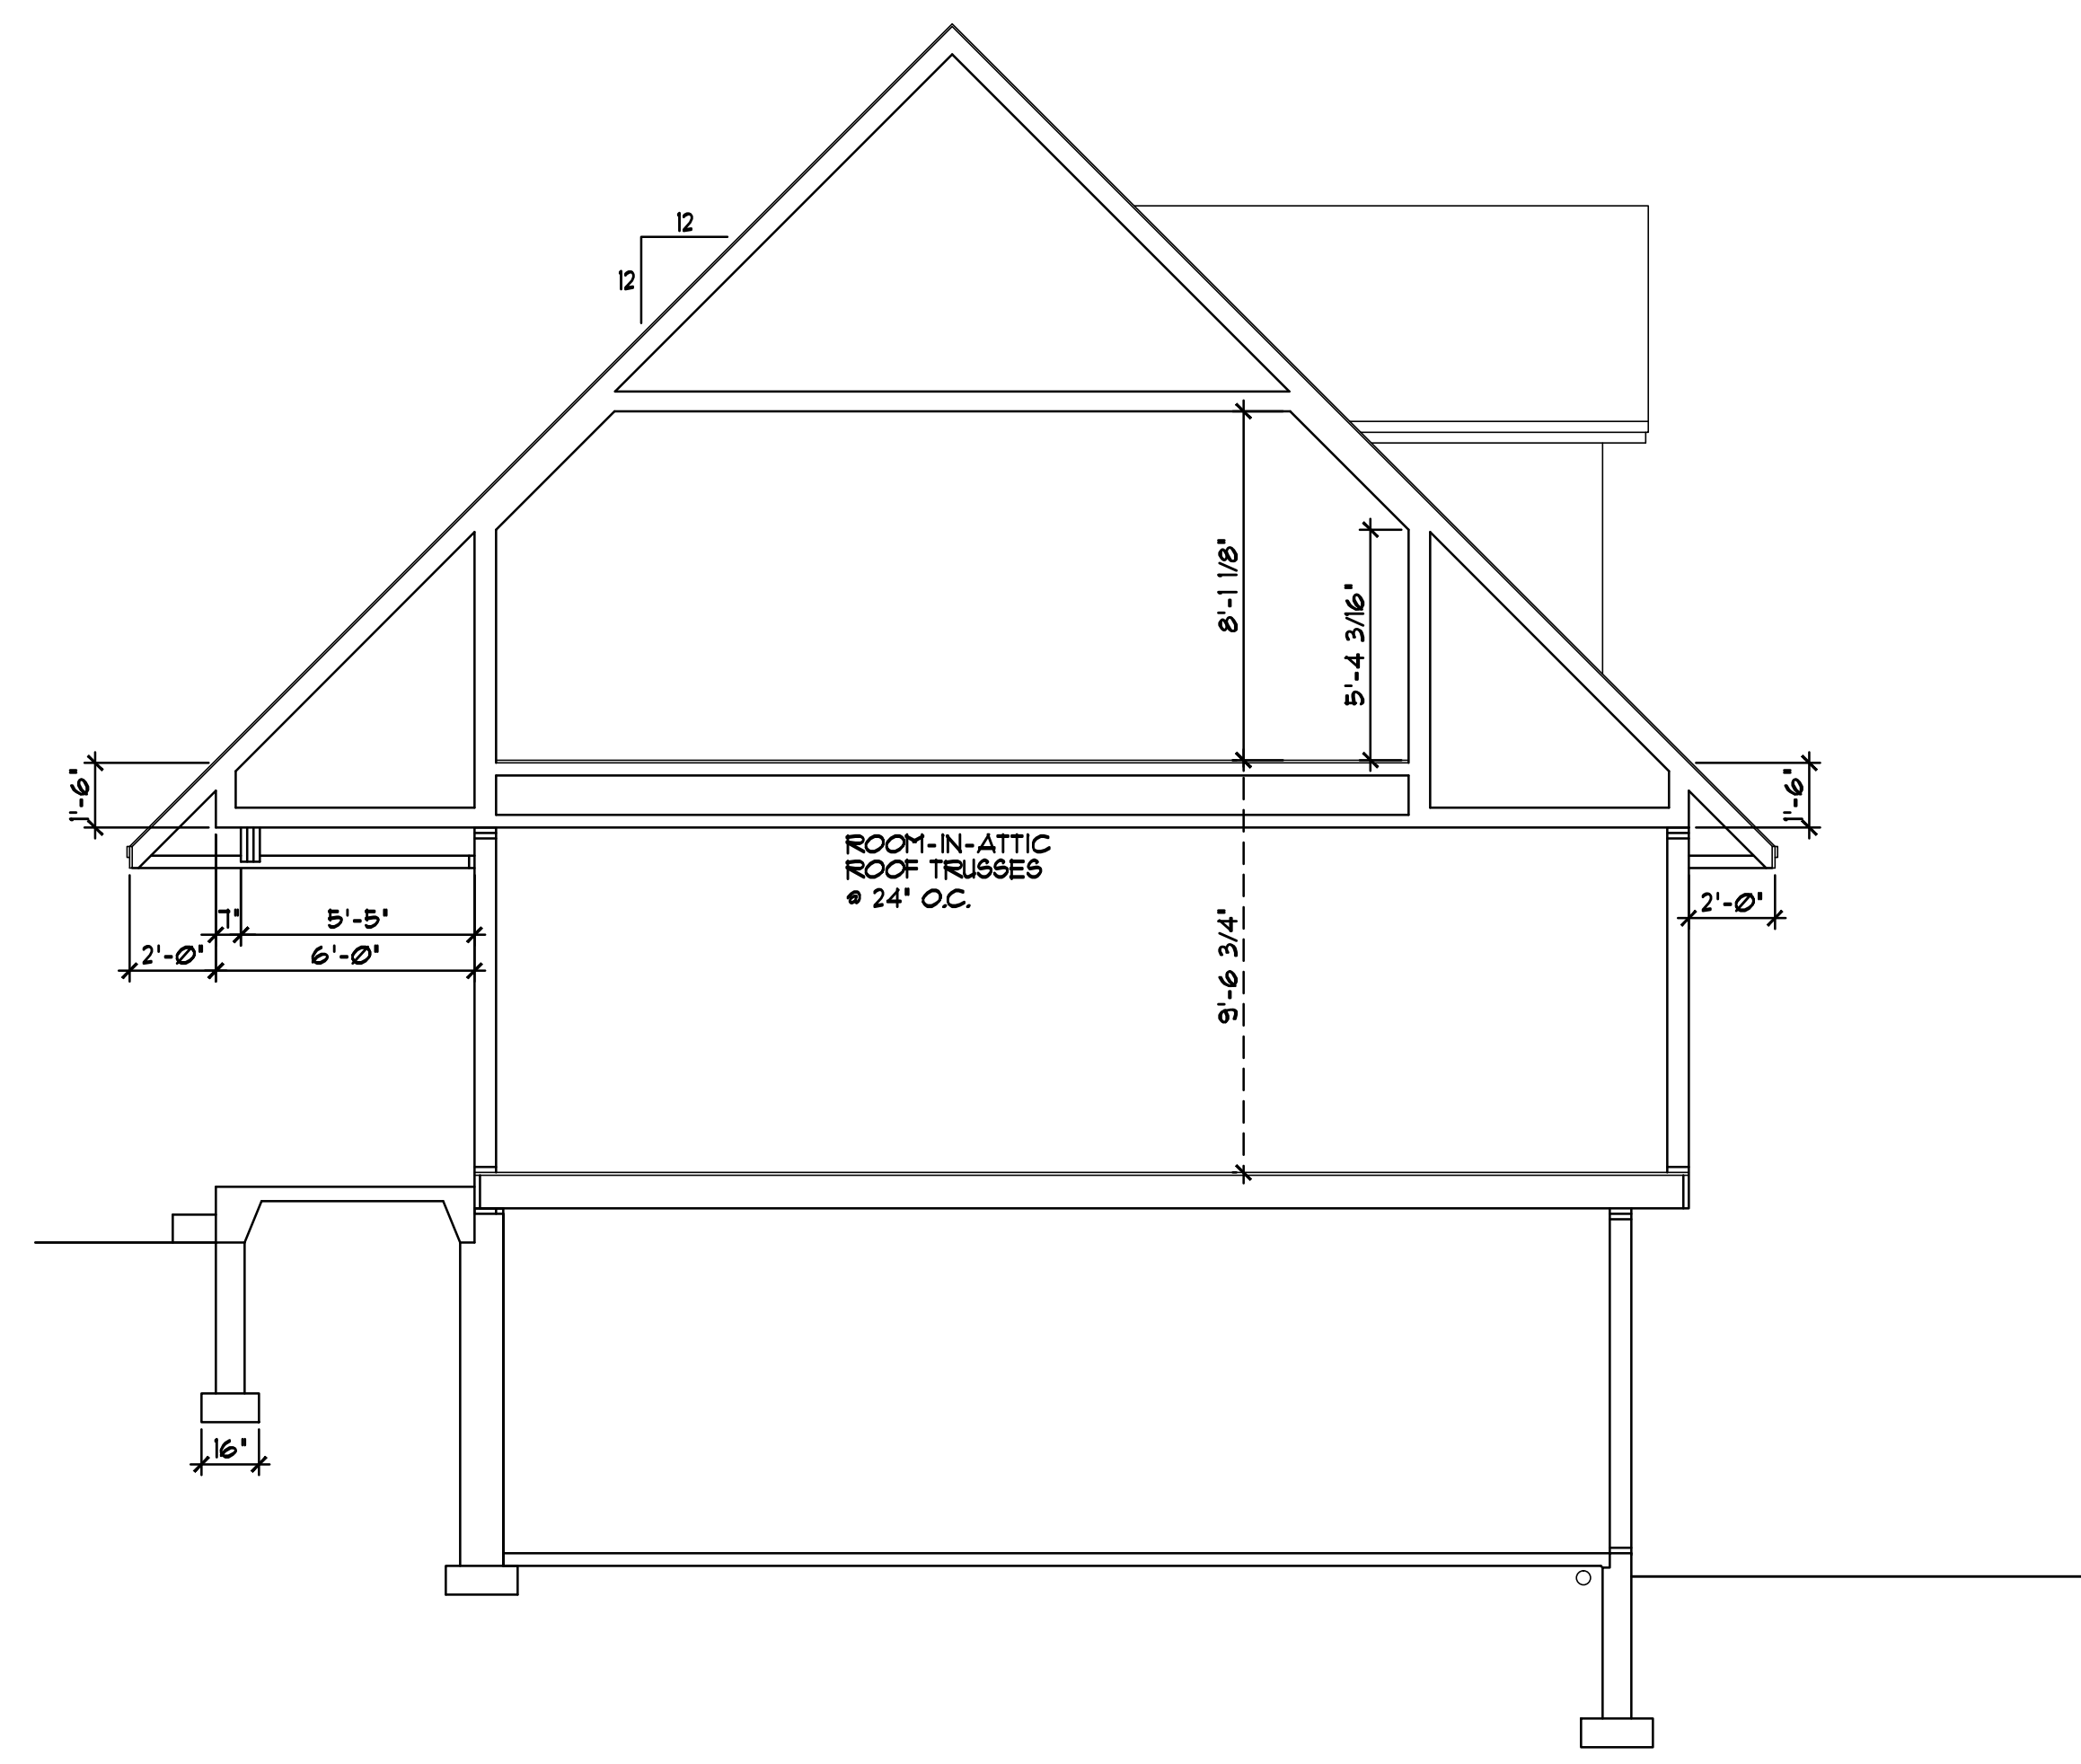

PLAN NOTE:
EXISTING STRUCTURE & CONDITIONS WERE INTERPRETED FROM PLANS CREATED BY OTHERS.
ACTUAL STRUCTURE & CONDITIONS MAY VARY FROM THAT SHOWN. GENERAL CONTRACTOR IS RESPONSIBLE FOR VERIFYING ACTUAL EXISTING CONDITIONS.