


SUNDANCE GREENS SECOND ADDITION

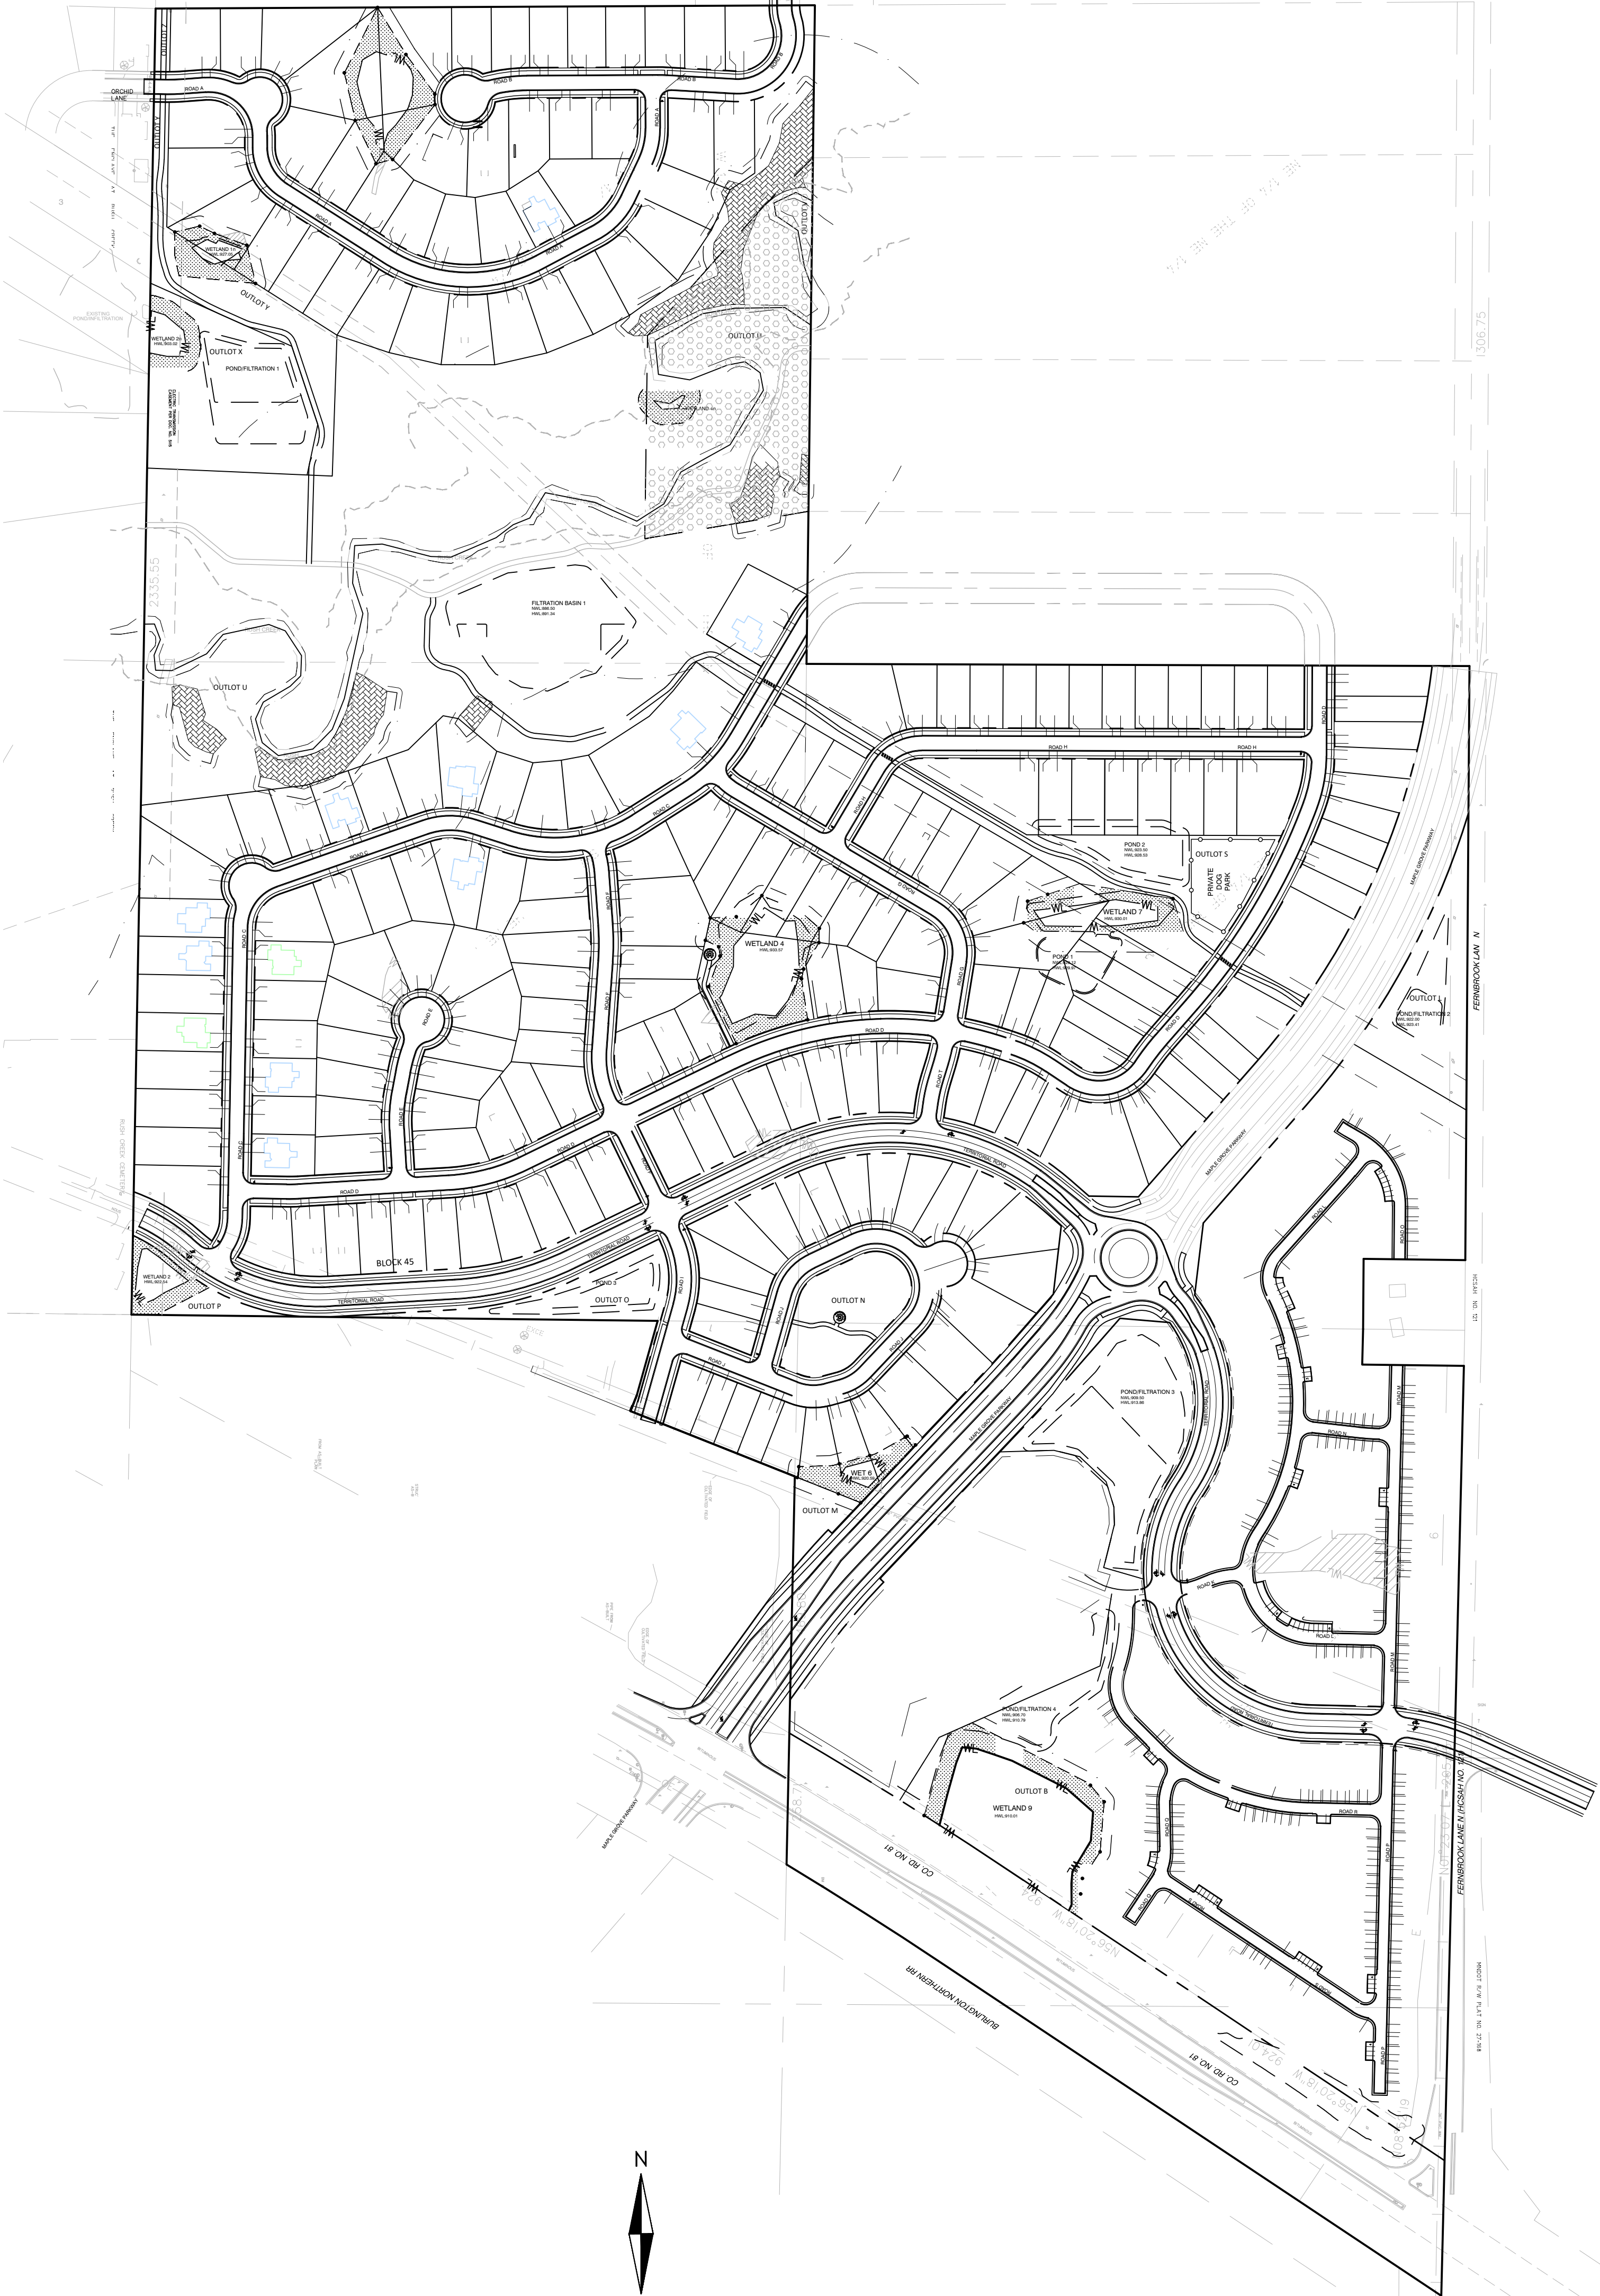

0 100 200 400
 SCALE IN FEET